

Grundstücksgrenze

-5%

4%


6%

6%

6%

3%

Baugrenze

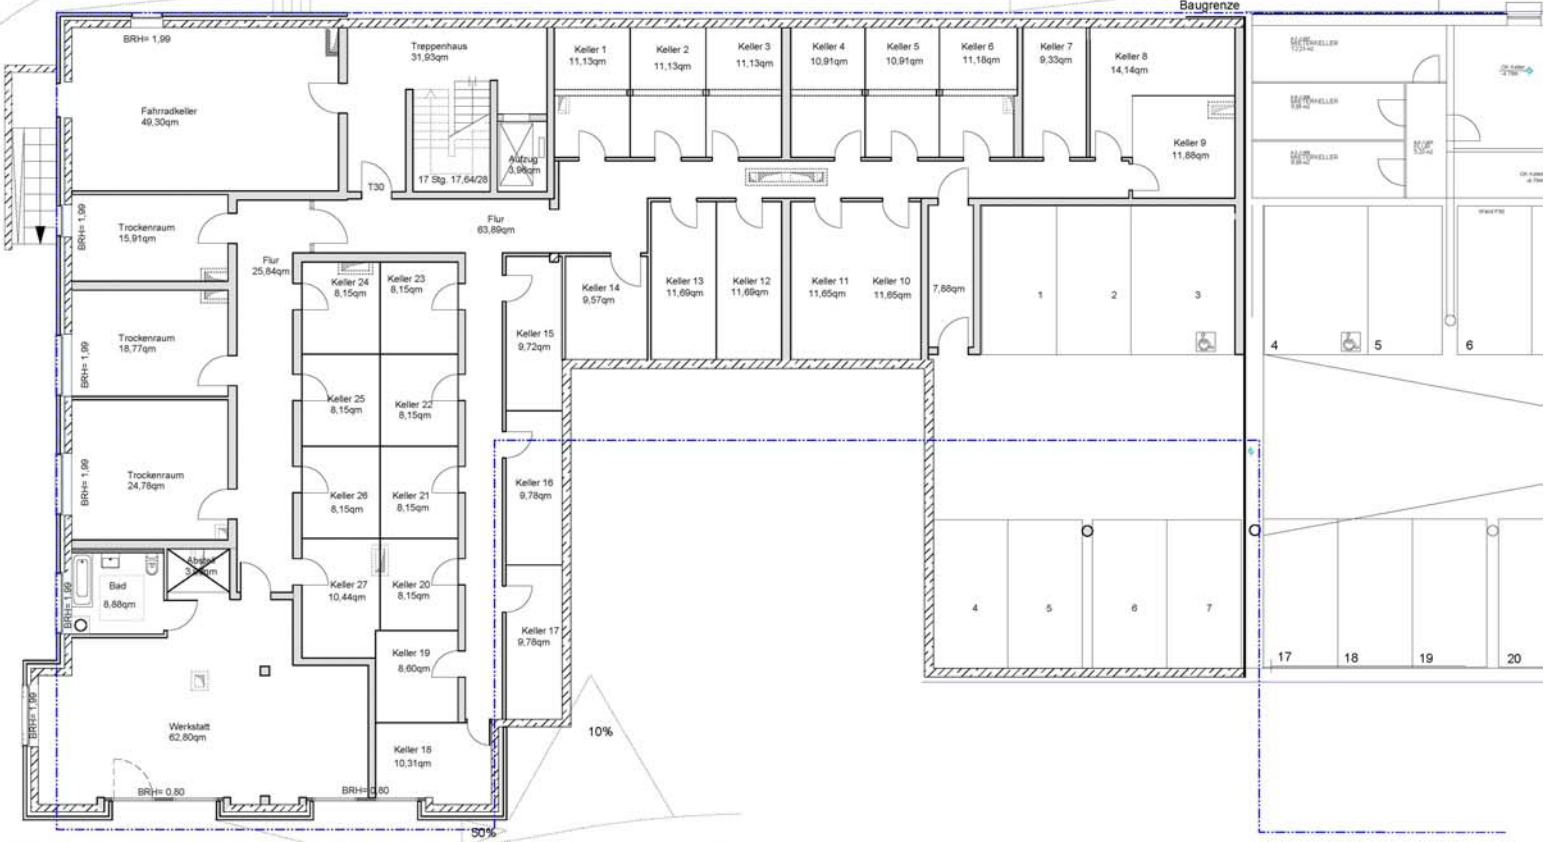

10%

90%

6%

50%

0.75m Höhendifferenz